


BASEMENT FLOOR PLAN

SCALE: 1/32" = 1'-0"

FLOOR PLANS PROVIDED FOR OFFICIAL UNIVERSITY OF WISCONSIN BUSINESS PURPOSES ONLY. PUBLIC DISTRIBUTION OR WEB POSTING IS NOT APPROPRIATE. USER ASSUMES RESPONSIBILITY FOR FIELD VERIFYING ALL MEASUREMENTS BEFORE REFERENCING ALL OR PARTS OF THIS DRAWING FOR ANY DESIGN OR CONSTRUCTION PROJECT.



THE UNIVERSITY OF WISCONSIN-MADISON	
DIVISION OF FACILITIES PLANNING AND MANAGEMENT	
OFFICE OF SPACE MANAGEMENT	
SELLERY RESIDENCE HALL	
821 WEST JOHNSON STREET	
DATE:	BLDG NO#:
06-91	1245
DRAWN BY:	FILE NO#:
MMT	1245AB1
REVISIONS:	
06-05	1
07-07	24

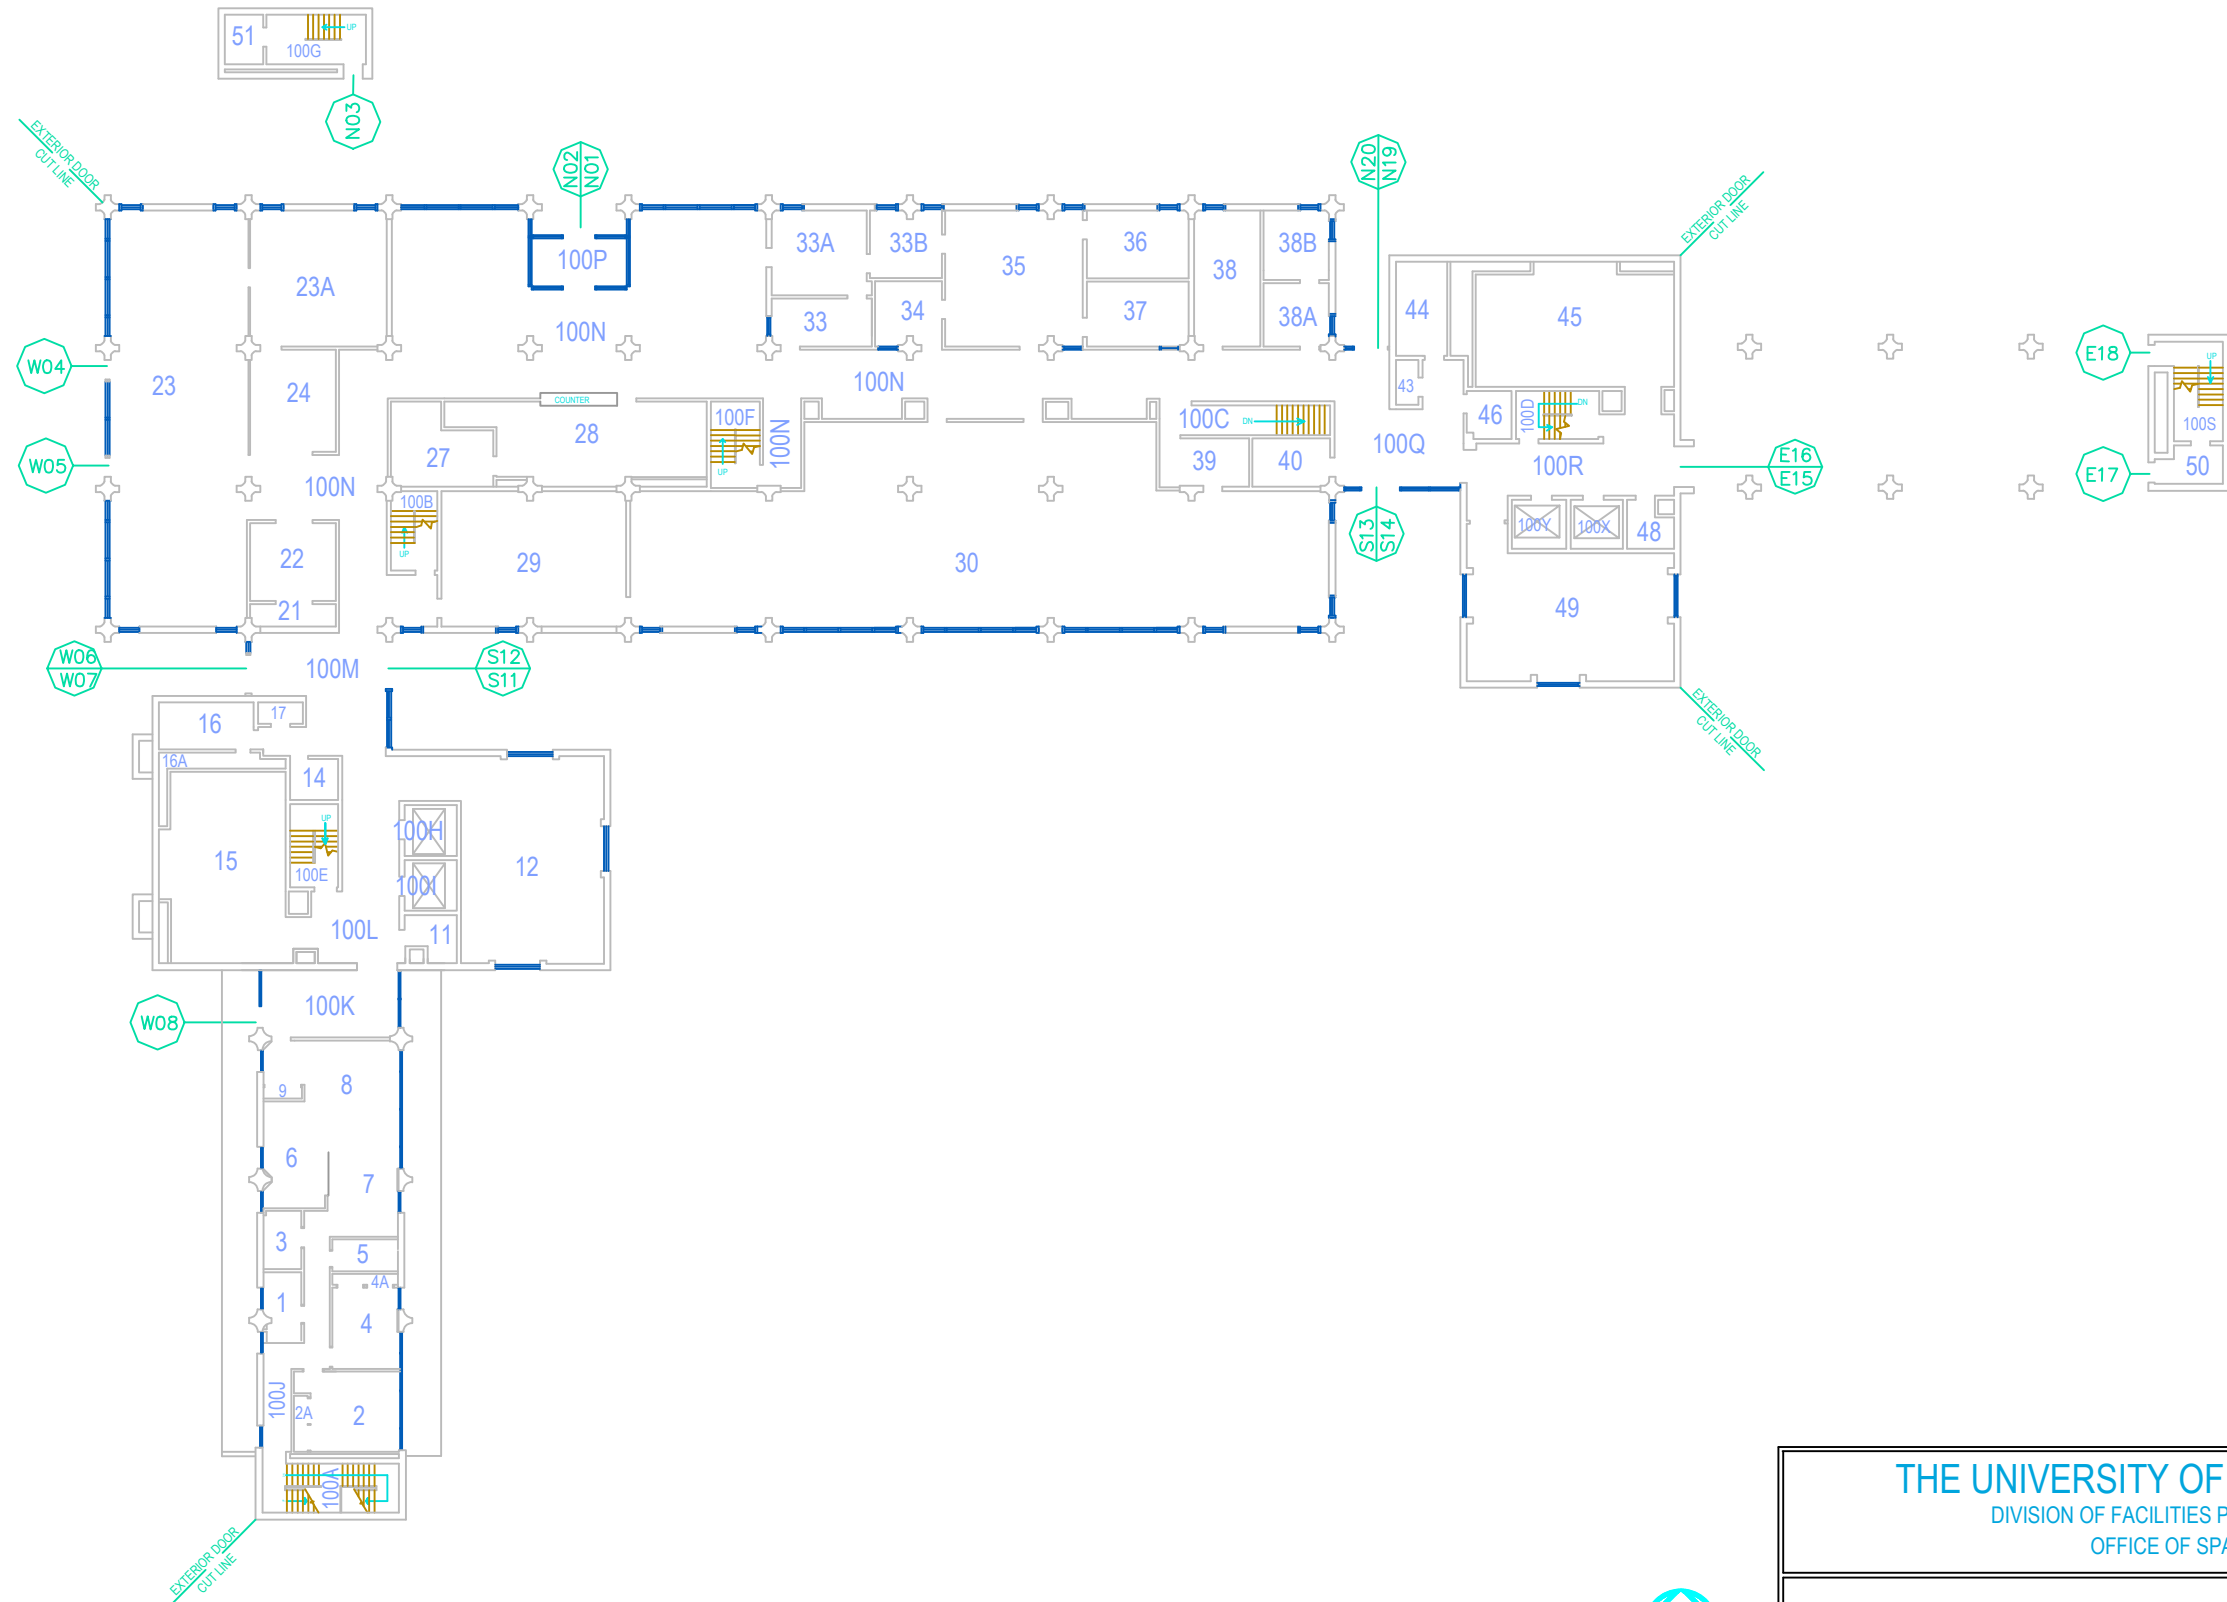

FIRST FLOOR PLAN

SCALE: 1/30" = 1'-0"



FLOOR PLANS PROVIDED FOR OFFICIAL UNIVERSITY OF WISCONSIN BUSINESS PURPOSES ONLY. PUBLIC DISTRIBUTION OR WEB POSTING IS NOT APPROPRIATE.

USER ASSUMES RESPONSIBILITY FOR FIELD VERIFYING ALL MEASUREMENTS BEFORE REFERENCING ALL OR PARTS OF THIS DRAWING FOR ANY DESIGN OR CONSTRUCTION PROJECT.



THE UNIVERSITY OF WISCONSIN-MADISON DIVISION OF FACILITIES PLANNING AND MANAGEMENT OFFICE OF SPACE MANAGEMENT		
SELLERY RESIDENCE HALL 821 WEST JOHNSON STREET	DATE: 06-91	BLDG NO#: 1245
	DRAWN BY: XX	FILE NO#: 1245A01
	REVISIONS: 06-05 08-07	2 24

FLOORS 2-10 HAVE AN IDENTICAL FLOOR PLAN

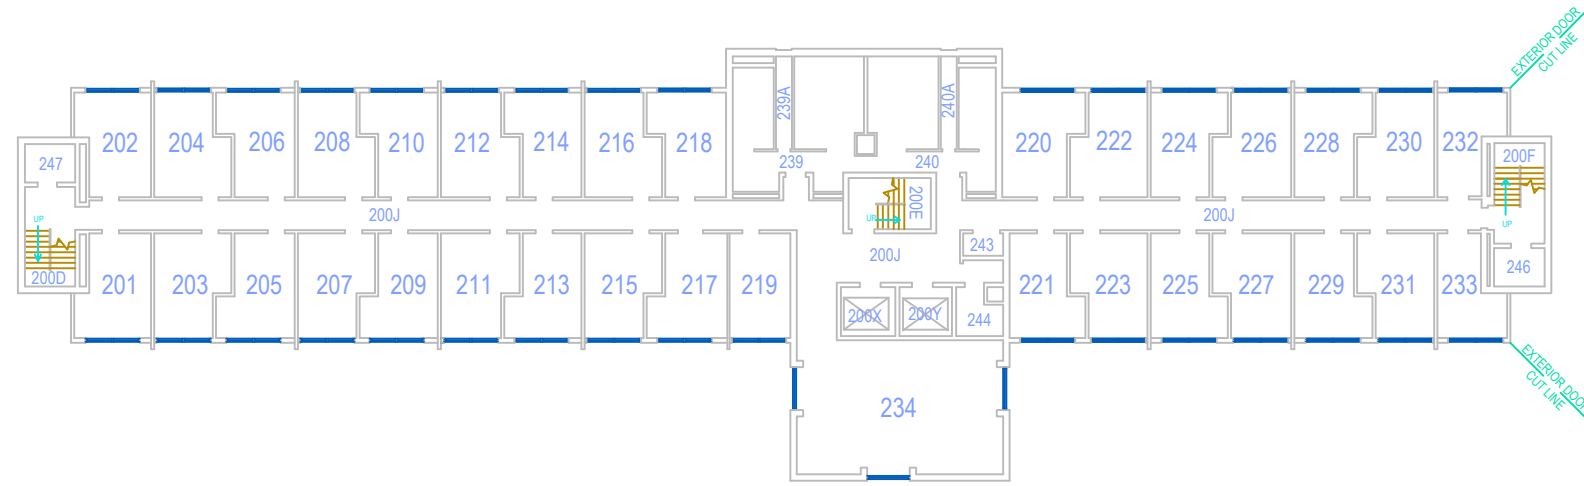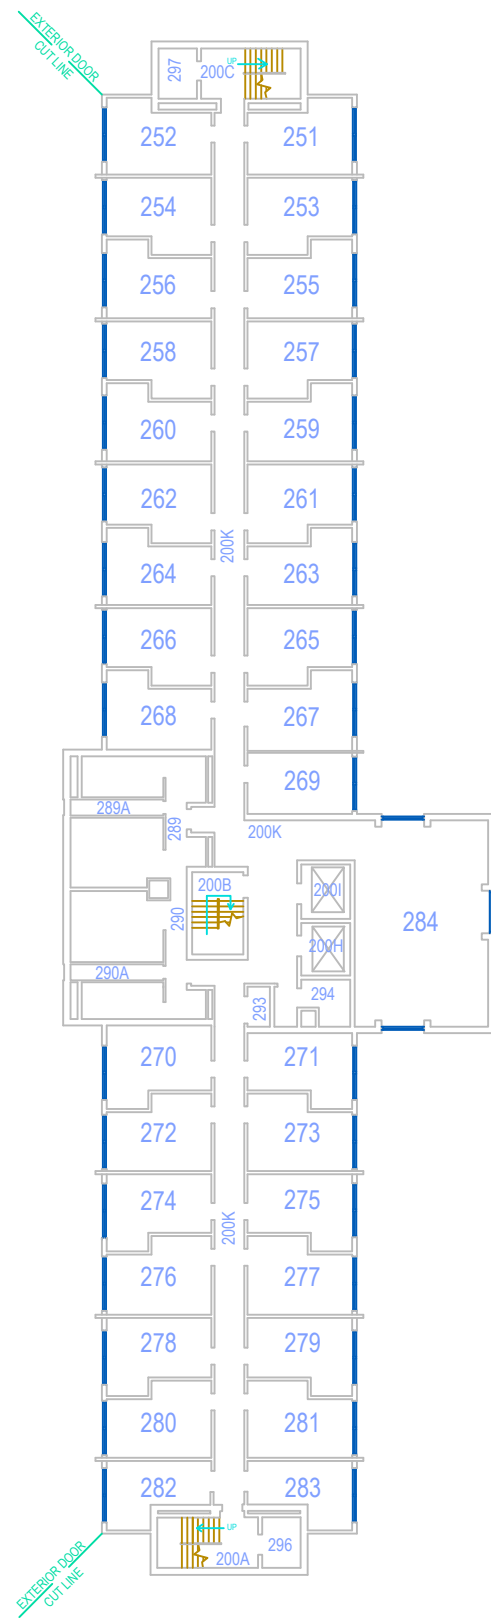

SECOND FLOOR PLAN

SCALE: 1/30" = 1'-0"

FLOOR PLANS PROVIDED FOR OFFICIAL UNIVERSITY OF WISCONSIN BUSINESS PURPOSES ONLY. PUBLIC DISTRIBUTION OR WEB POSTING IS NOT APPROPRIATE.

USER ASSUMES RESPONSIBILITY FOR FIELD VERIFYING ALL MEASUREMENTS BEFORE REFERENCING ALL OR PARTS OF THIS DRAWING FOR ANY DESIGN OR CONSTRUCTION PROJECT.



THE UNIVERSITY OF WISCONSIN-MADISON DIVISION OF FACILITIES PLANNING AND MANAGEMENT OFFICE OF SPACE MANAGEMENT		
SELLERY RESIDENCE HALL 821 WEST JOHNSON STREET	DATE:	BLDG NO#:
	DRAWN BY:	FILE NO#:
	REVISIONS:	
	06-91	1245
	MMT	1245A02
	07-07	3
	XX-XX	24